



## Project Overview

### Cottonwood – 2016 Water & Street Maintenance

### Lyon County – CSAH 10/Main Street Improvements

#### Project Contacts

**Lead Project Representative**  
Amy Hulett – Sambatek  
Construction Inspector  
612-759-0273 (Cell)

**Project Engineer**  
Mike Kuno – Sambatek  
Client Service Manager  
952-212-5917 (Cell)  
763-746-1635 (Office)

**Contractor: Duinick Inc.**  
Jerome Viske  
Superintendent  
320-212-9306 (Cell)

**Contractor: Duinick Inc.**  
Jamie Steffensen  
Safety Coordinator  
320-212-9315 (Cell)

Construction activities have started on the City of Cottonwood 2016 Water and Street Maintenance and Lyon County CSAH 10/Main Street Improvements projects.

**City of Cottonwood Project** - The City project includes over 6,000 feet of watermain replacement, street improvements, storm sewer replacement, and sidewalk upgrades in various areas throughout the City (see attached map).

**Lyon County Project** – The County project includes the complete reconstruction of Main Street from the west City limits (approximately 500' west of West 5<sup>th</sup> Street) to West 2<sup>nd</sup> Street along with street and pedestrian ramp improvements from 2<sup>nd</sup> Street to Barstad Road. A new storm sewer system will be installed on 3<sup>rd</sup> Street from the Lake to Main Street and heading west on Main Street to the west end of the project.

The City and County have coordinated efforts to complete their individual projects with the same schedule and contractor (Duinick Inc. from Prinsburg, MN). Both projects should be substantially completed in October, 2016 with some additional street work scheduled to take place in May or June of 2017.

#### Communication

Amy Hulett, Construction Inspector for Sambatek, will serve as the Lead Project Representative and will be on site to observe the construction process. Should you have any questions regarding the project, Amy can be reached at 612-759-0273 (cell) or [ahulett@sambatek.com](mailto:ahulett@sambatek.com). If you are unable to reach Amy in the field, you may also contact Sambatek Project Manager Mike Kuno at 763-746-1635 (office) or [mkuno@sambatek.com](mailto:mkuno@sambatek.com). We will be posting updated Project Newsletters every week on the City's website at <http://www.cityofcottonwoodmn.com/>



# LEGEND




DENOTES WATERMAIN TO BE REPLACED



DENOTES STREET, SIDEWALK, STORM TO BE REPLACED



DENOTES STREET MILL & OVERLAY

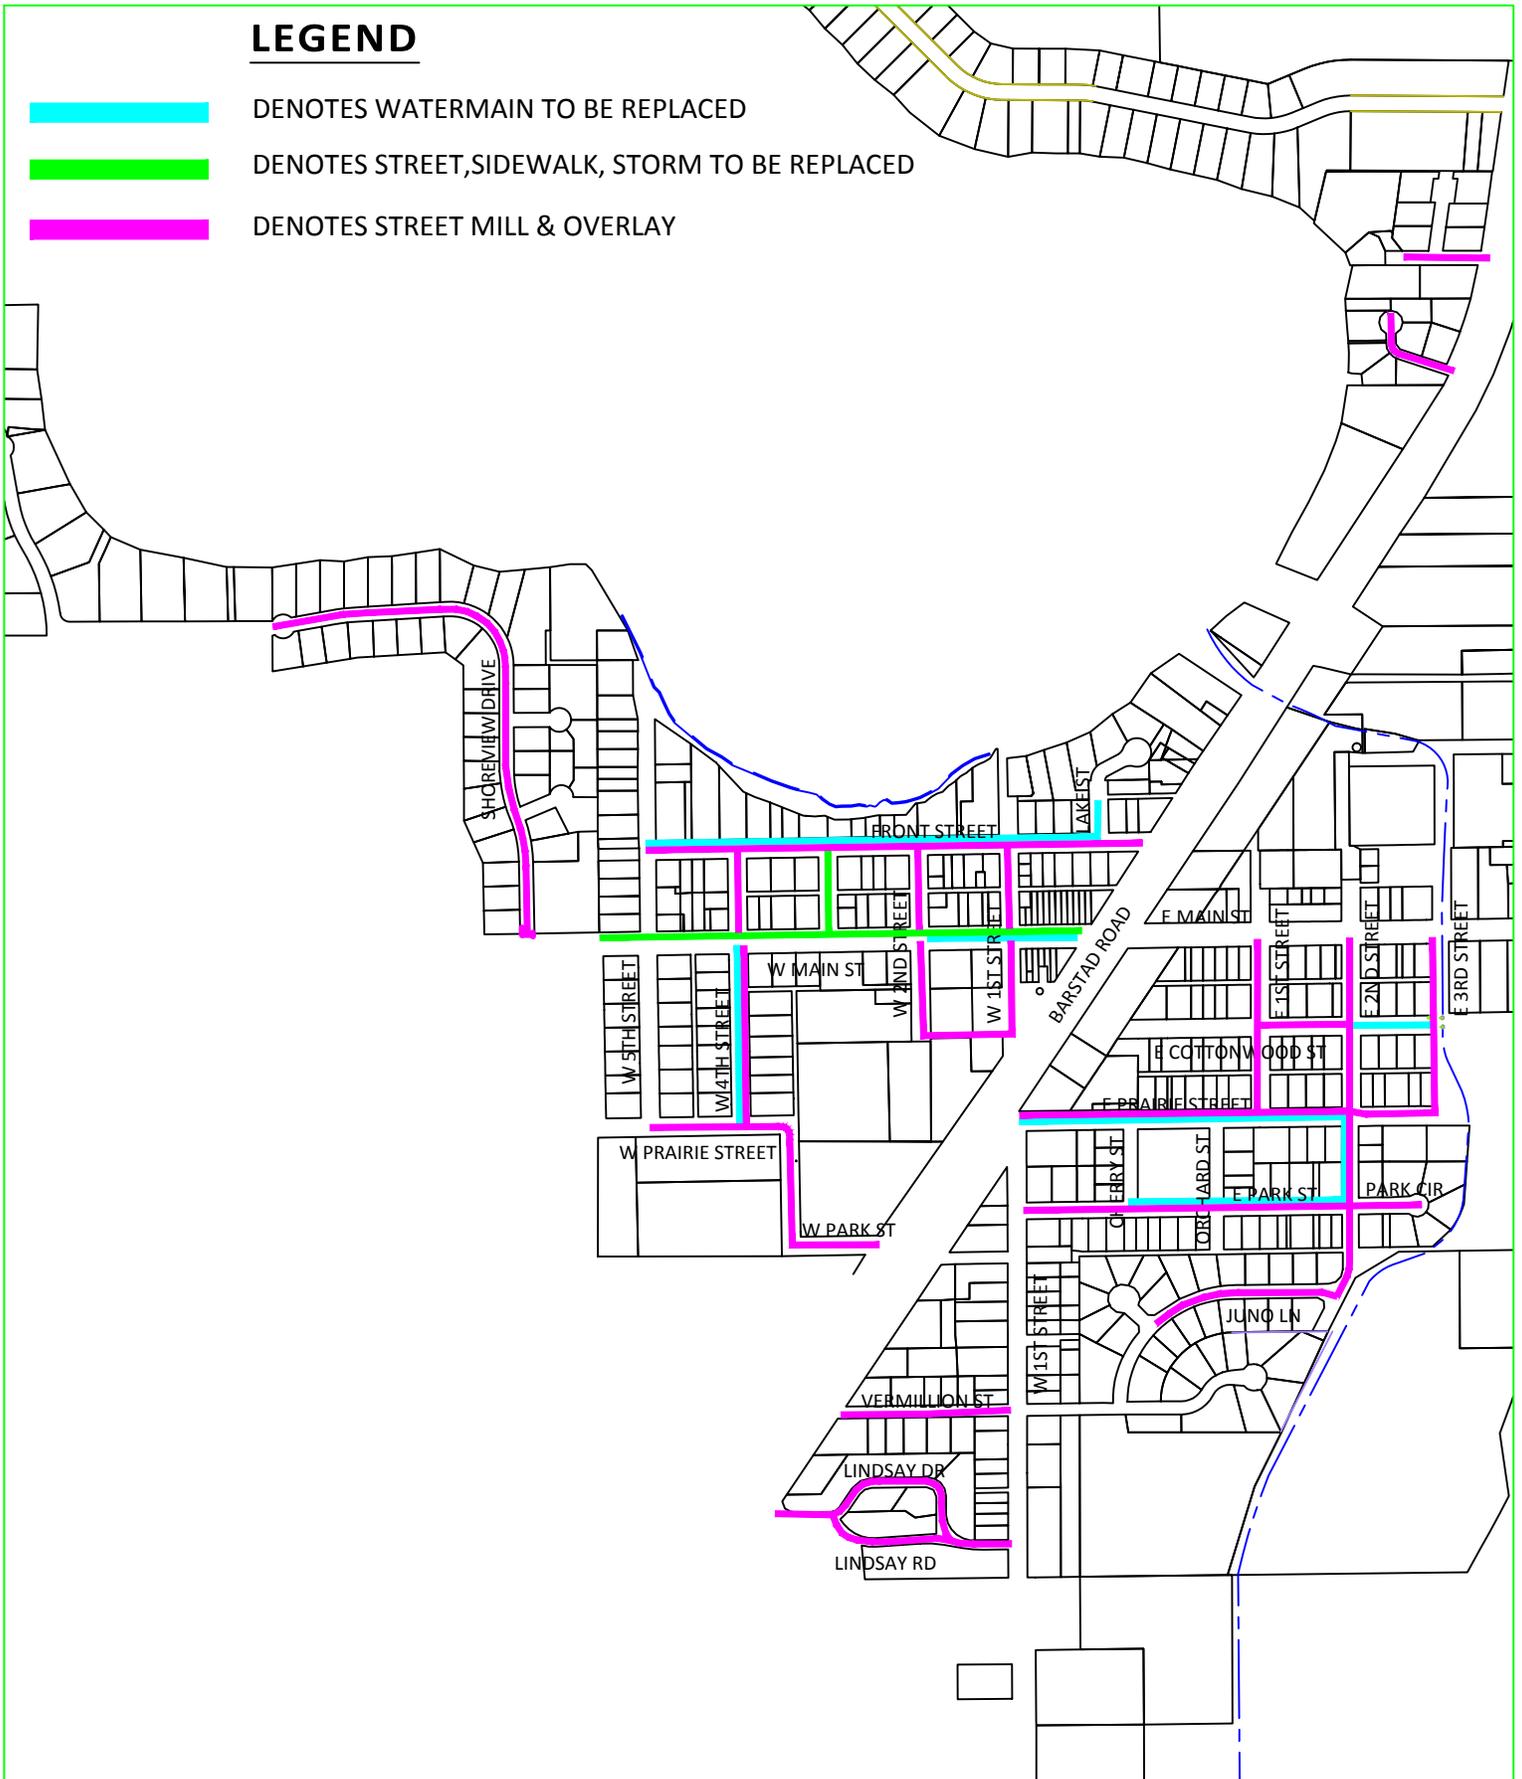

Jun 24, 2016 - 2:14pm - User:635 L:\PROJECTS\COT19381.01\dwg\Civil\Final\Newsletter Figure.dwg



COTTONWOOD/LYON COUNTY  
PROJECT LOCATION MAP

Designed: \_\_\_\_\_  
 Drawn: \_\_\_\_\_  
 Approved: \_\_\_\_\_  
 Issued: 07/01/2016  
 Rev.: \_\_\_\_\_  
 Date: \_\_\_\_\_

Exhibit Number  
**FIG-1**  
 Project No. \_\_\_\_\_